


Floor Plan

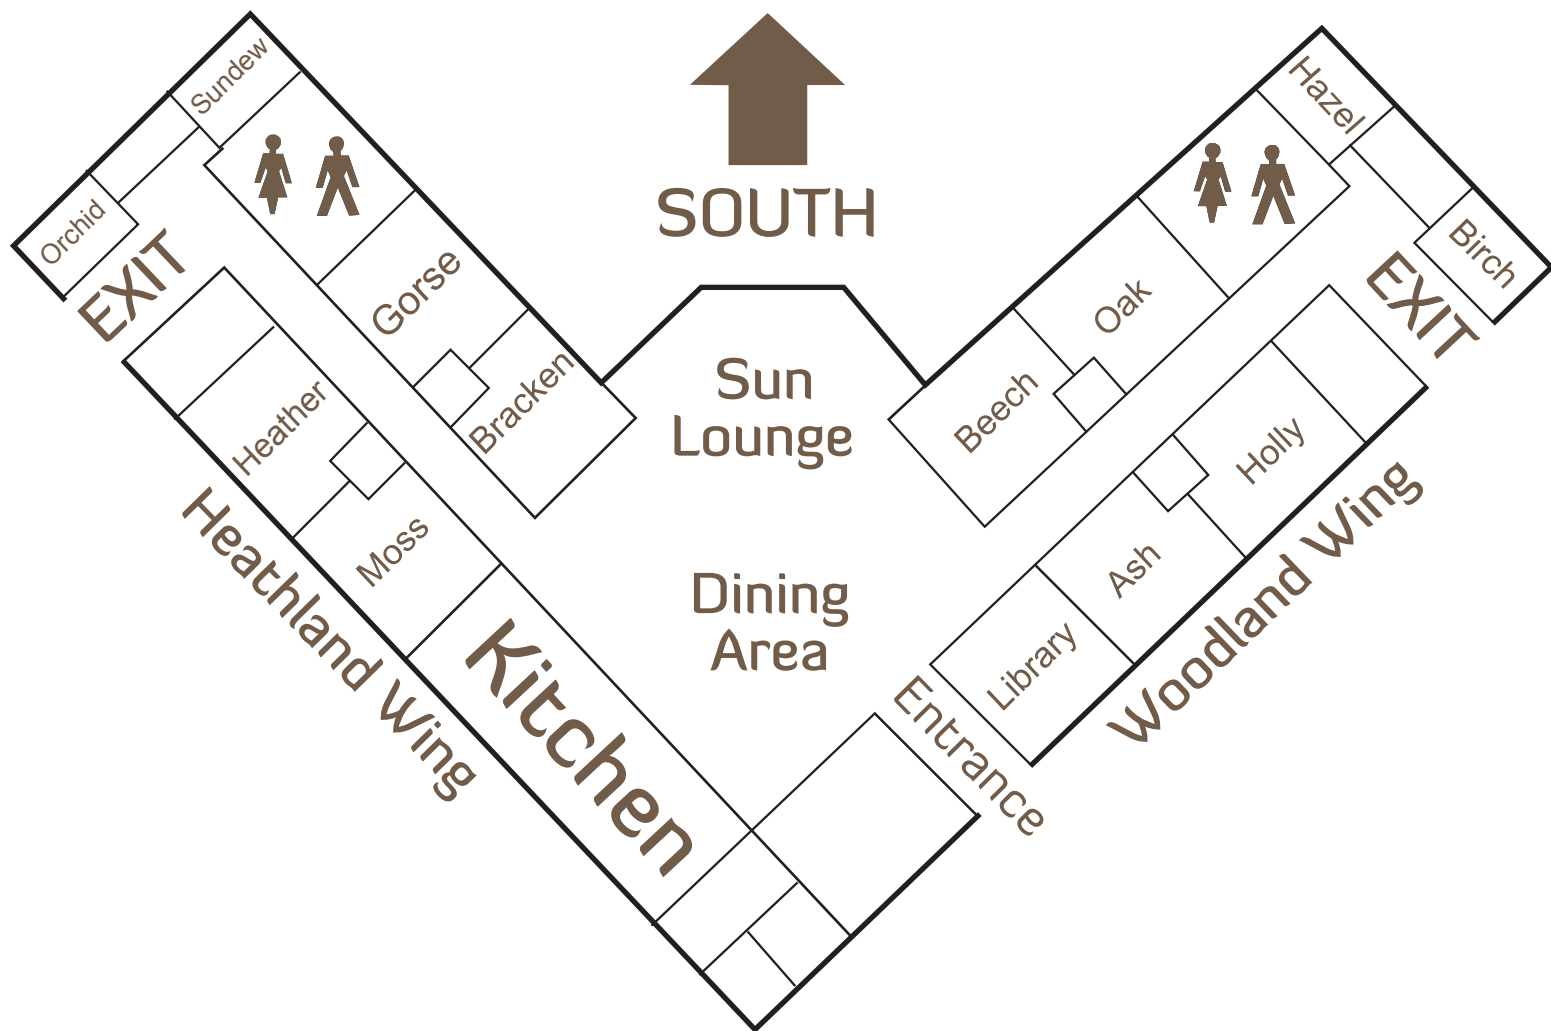

Heathland Wing	Room Type	Woodland Wing
Sundew	Single Staff Room	Hazel
Orchid	Single Staff Room	Birch
Gorse	4/5 Bedded Pupil Room	Holly
Bracken	4/5 Bedded Pupil Room	Ash
Heather	4/5 Bedded Pupil Room	Oak
Moss	4/5 Bedded Pupil Room	Beech